


附中

# 惠州南站新城首开扩展区

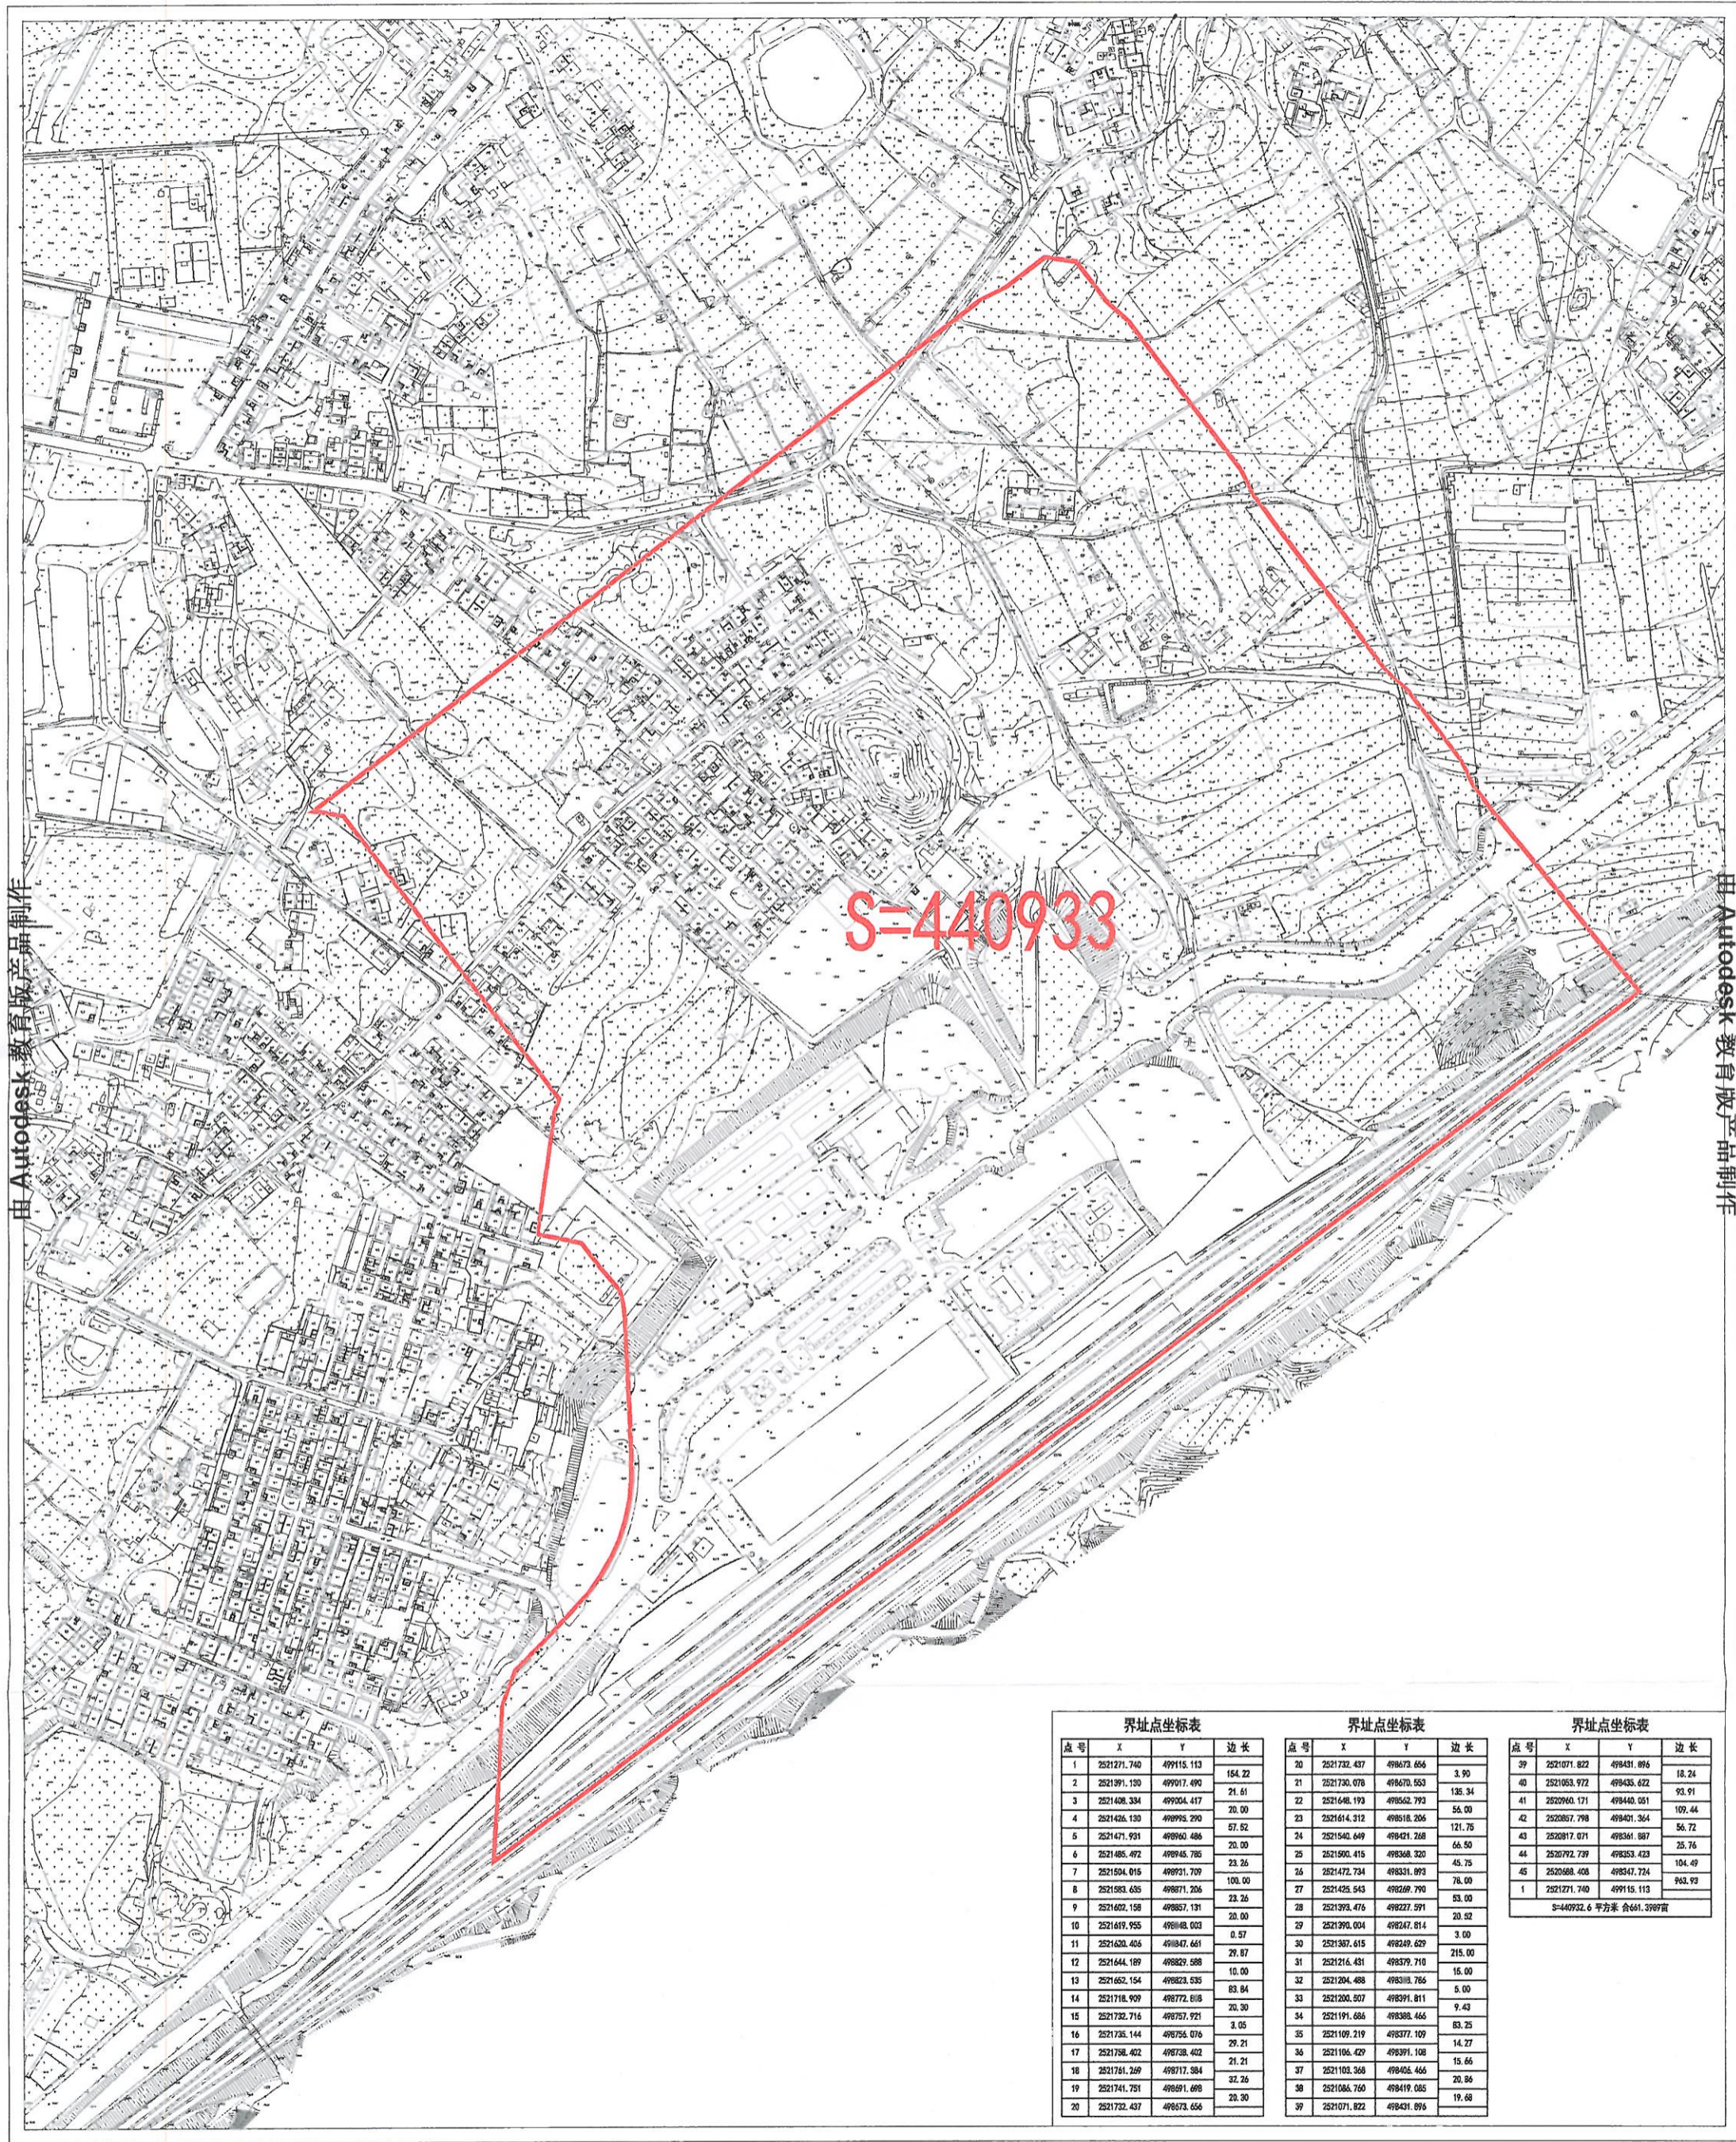

由 Autodesk 教育版产品制作

由 Autodesk 教育版产品制作

界址点坐标表				界址点坐标表				界址点坐标表			
点号	X	Y	边长	点号	X	Y	边长	点号	X	Y	边长
1	2521271.740	499115.113	154.22	20	2521732.437	498673.656	3.90	39	2521071.822	498431.896	18.24
2	2521391.130	499017.490	21.61	21	2521730.078	498670.553	135.34	40	2521053.972	498435.622	93.91
3	2521408.334	499004.417	20.00	22	2521648.193	498562.793	56.00	41	2520960.171	498440.051	109.44
4	2521426.130	498995.290	57.52	23	2521614.312	498518.206	121.76	42	2520857.798	498401.364	56.72
5	2521471.931	498960.486	20.00	24	2521540.649	498421.268	66.50	43	2520817.071	498361.987	25.76
6	2521485.492	498945.785	23.26	25	2521500.415	498368.320	45.75	44	2520792.739	498353.423	104.49
7	2521504.015	498921.709	100.00	26	2521472.734	498321.892	78.00	45	2520688.408	498347.724	963.93
8	2521583.635	498871.206	23.26	27	2521425.543	498269.790	53.00	S=440932.6 平方米 合661.398亩			
9	2521602.158	498857.131	20.00	28	2521393.476	498227.591	20.82				
10	2521619.955	498843.003	0.57	29	2521390.004	498247.814	3.00				
11	2521630.465	498847.661	29.87	30	2521387.615	498249.629	215.00				
12	2521644.189	498829.588	10.00	31	2521216.431	498379.710	15.00				
13	2521662.154	498823.535	83.84	32	2521204.488	498388.766	5.00				
14	2521718.909	498772.818	20.30	33	2521200.507	498391.811	9.43				
15	2521730.716	498757.921	3.05	34	2521191.686	498388.466	83.25				
16	2521735.144	498756.076	29.21	35	2521189.219	498377.109	14.27				
17	2521758.402	498738.402	21.21	36	2521186.429	498391.108	15.66				
18	2521761.269	498717.584	32.26	37	2521183.368	498405.466	20.86				
19	2521741.751	498691.688	20.30	38	2521086.760	498419.085	19.68				
20	2521732.437	498673.656		39	2521071.822	498431.896					